


Existing Ground Floor Plan
1:50

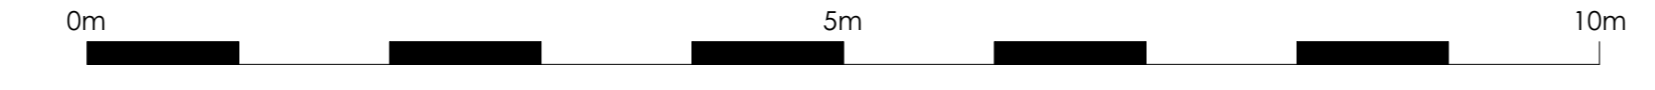

20.000m
north elevation
as existing



20.000m
west elevation
as existing



20.000m
south elevation
as existing




20.000m
south street elevation
as existing



20.000m
west street elevation
as existing

key		key	
c	cell level	rwp	rain water pipe
cl	cover level	sv	stop valve
el	eaves level	svp	soil vent pipe
f/b	floor to u/s of beam	sw	stairing wire
f/c	floor to ceiling height	tc	top of chimney
f/f	floor level	tor	top of railing
fl	floor level	tot	top of fence
fl	floor level	tot	top of tree (approx)
fl	flat roof level	top	top of vent pipe
fl	gully	top	top of wall
fl	head level	tp	telegraph pole
fl	level level	ub	underside of beam
m/h	manhole	usc	underside of ceiling
o/c	overhead cables	uf	underside of fascia
r	radiator	usp	underside of purlin
re	roading eye	usb	underside of ridgeboard
rg	road gully	ur	underside of ridge
rl	ridge level	vp	vent pipe

1. the copyright of this drawing is vested in Prism Measured Surveys and it may not be reproduced in whole or part or used for the manufacture of any article without the express permission of the copyright holder.
2. all dimensions and measurements to be checked on site.
3. datum set to OSGB36 (15)



PRISM
MEASURED SURVEYS

Prism Measured Surveys,
Ground Floor East,
The Quadrangle, Seale Hayne
TG12 6HQ
T. 01426 636351

site: 40 Summer Meadow,
Cranbrook

file: Plans, Section & Elevations,
as existing

client	M/G	date:	dec 23
scale at A1:	1:50 & 1:100	drawn by:	SG
project no:	2023/98	checked by:	GP
drawing no:	05	revision:	-